



*FRONT ELEVATION*

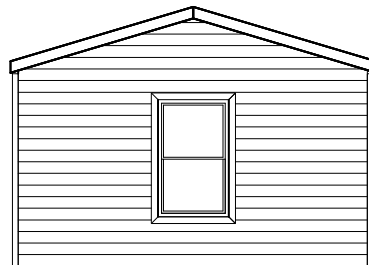


*RIGHT SIDE ELEVATION*

BRAND CLAYTON	SERIES HR16	REVISIONS	BY	DATE	GENERAL NOTES	DRAWING TITLE	MODEL NAME	SQ. FT.
CLAYTON HOME BUILDING GROUP						<i>EXTERIOR ELEVATION FRONT &amp; RIGHT SIDE</i>	5402	990
							PLANT 957	DESCRIPTION 16X66 3BR-2BA
							MODEL NO.	5402
							DRAWN BY KLK	ORIG. DATE 06/06/2023
							DATE PRINTED 10/24/2023	SHEET NO. 20-1

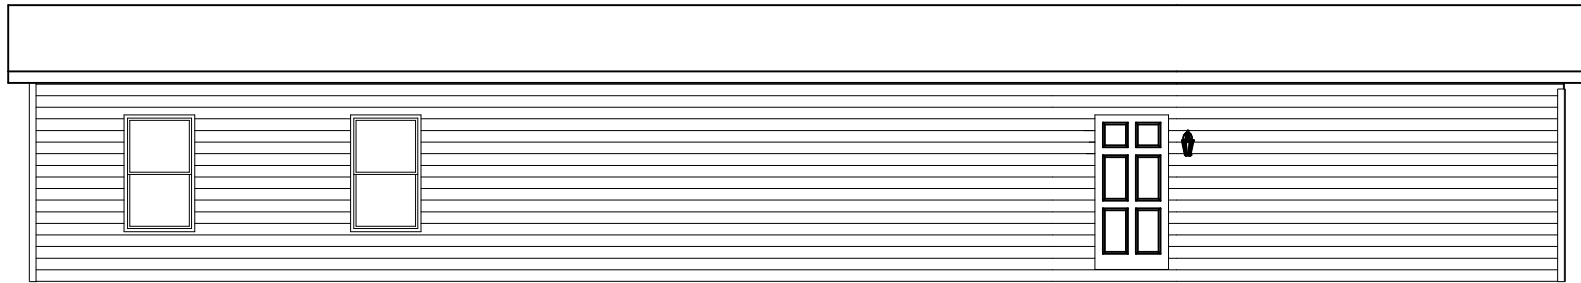


*BACK ELEVATION*

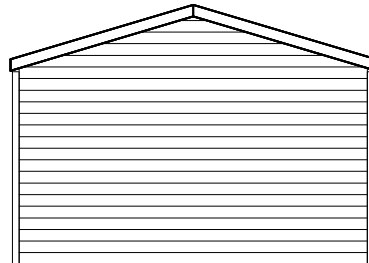

*LEFT SIDE ELEVATION*

BRAND CLAYTON		SERIES HR16		REVISIONS		BY	DATE	GENERAL NOTES		DRAWING TITLE		MODEL NAME		SQ. FT.			
										EXTERIOR ELEVATION BACK & LEFT SIDE		5402		990			
CLAYTON HOME BUILDING GROUP												PLANT		DESCRIPTION		MODEL NO.	
										957		16X66 3BR-2BA		5402			
										DRAWN BY		ORIG. DATE		DATE PRINTED		SHEET NO.	
										KLK		06/06/2023		10/24/2023		20-2	

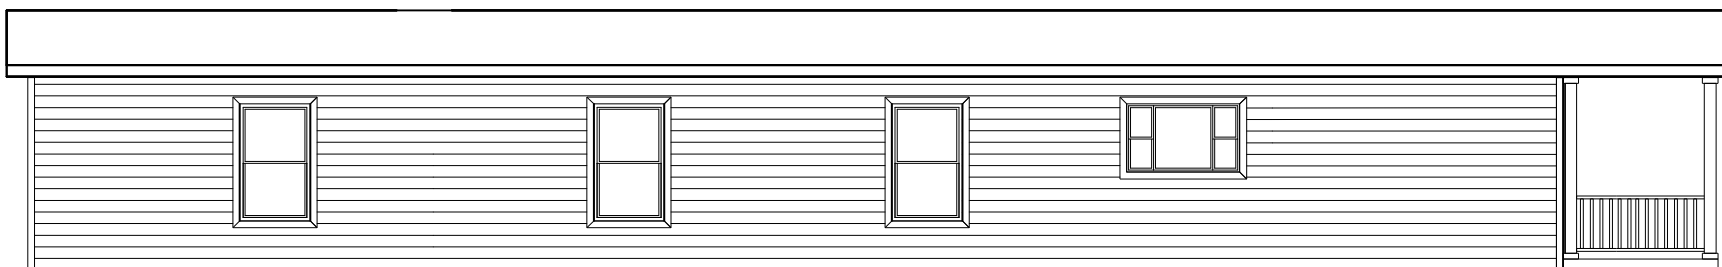

FRONT ELEVATION  
PORCH OPTION



RIGHT SIDE ELEVATION  
PORCH OPTION

BRAND CLAYTON		SERIES HR16		REVISIONS		BY	DATE	GENERAL NOTES				DRAWING TITLE <div>EXTERIOR ELEVATION OPTION 1</div>				MODEL NAME 5402				SQ. FT. 990	
CLAYTON HOME BUILDING GROUP														PLANT 957		DESCRIPTION 16X66 3BR-2BA		MODEL NO. 5402			
														DRAWN BY KLK		ORIG. DATE 06/06/2023		DATE PRINTED 10/24/2023		SHEET NO. 20-3	