





FRONT ELEVATION

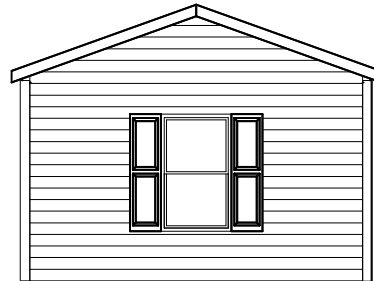


RIGHT SIDE ELEVATION

BRAND CLAYTON		SERIES HR16		REVISIONS		BY	DATE	GENERAL NOTES			DRAWING TITLE			MODEL NAME		SQ. FT.					
CLAYTON HOME BUILDING GROUP											EXTERIOR ELEVATION FRONT & RIGHT SIDE			5404		1140					
														PLANT 957		DESCRIPTION 16X76 3BR-2BA		MODEL NO. 5404			
														DRAWN BY GDB		ORIG. DATE 05/18/2023		DATE PRINTED 10/11/2023		SHEET NO. 20-1	

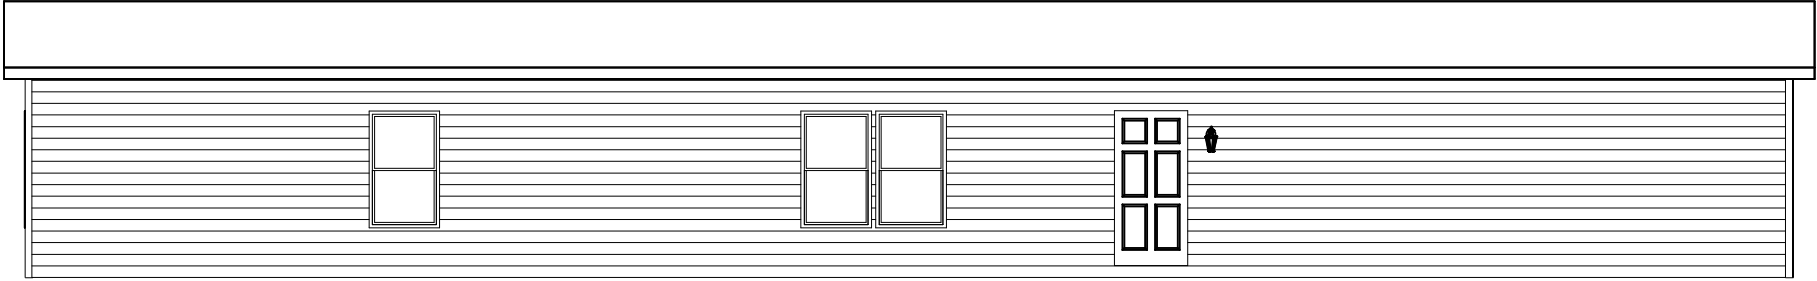

BACK ELEVATION

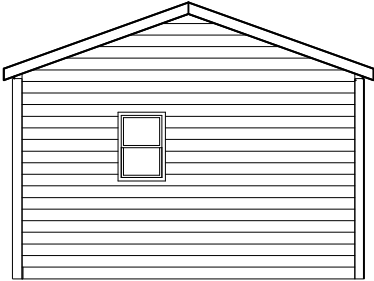

LEFT SIDE ELEVATION

BRAND	SERIES	R E V I S I O N S		BY	DATE	G E N E R A L N O T E S		DRAWING TITLE	MODEL NAME		SQ. FT.	
CLAYTON	HR16							EXTERIOR ELEVATION BACK & LEFT SIDE	5404		1140	
CLAYTON HOME BUILDING GROUP									PLANT	DESCRIPTION	MODEL NO.	
									957	16X76 3BR-2BA	5404	
									DRAWN BY	ORIG. DATE	DATE PRINTED	SHEET NO.
									GDB	05/18/2023	10/11/2023	20-2