



FRONT ELEVATION

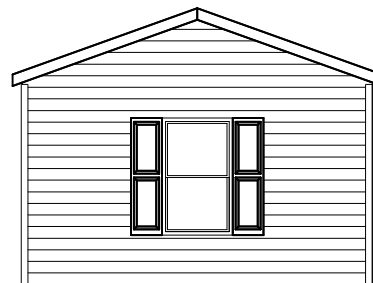


RIGHT SIDE ELEVATION

BRAND CLAYTON	SERIES HR16	REVISIONS	BY	DATE	GENERAL NOTES	DRAWING TITLE EXTERIOR ELEVATION FRONT & RIGHT SIDE	MODEL NAME 5406	SQ. FT. 1140
CLAYTON HOME BUILDING GROUP							PLANT 957	DESCRIPTION 16X76 3BR-2BA
							MODEL NO. 5406	
							DRAWN BY GDB	ORIG. DATE 06/06/2023
							DATE PRINTED 10/10/2023	SHEET NO. 20-1

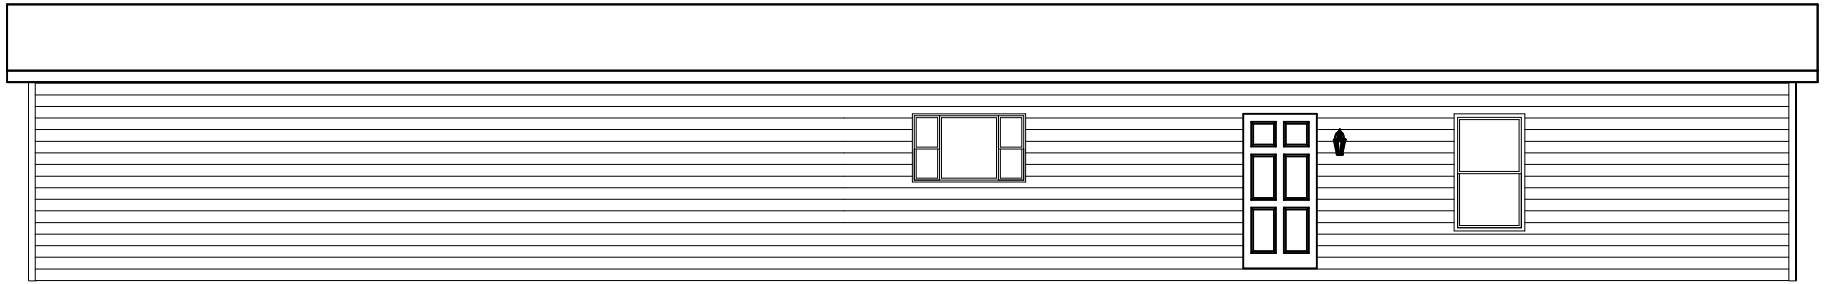

BACK ELEVATION

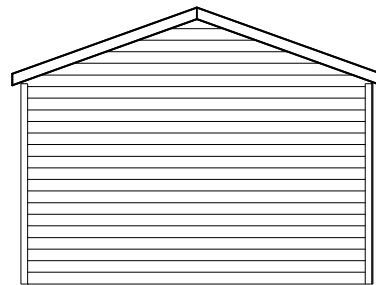

LEFT SIDE ELEVATION

BRAND CLAYTON	SERIES HR16	REVISIONS	BY	DATE	GENERAL NOTES	DRAWING TITLE EXTERIOR ELEVATION BACK & LEFT SIDE	MODEL NAME 5406	SQ. FT. 1140
CLAYTON HOME BUILDING GROUP							PLANT 957	DESCRIPTION 16X76 3BR-2BA
							MODEL NO. 5406	
							DRAWN BY GDB	ORIG. DATE 06/06/2023
							DATE PRINTED 10/10/2023	SHEET NO. 20-2