




FRONT ELEVATION




RIGHT SIDE ELEVATION

BRAND CLAYTON	SERIES HR28	REVISIONS	BY	DATE	GENERAL NOTES	DRAWING TITLE	MODEL NAME	SQ. FT.	
CLAYTON HOME BUILDING GROUP						<i>EXTERIOR ELEVATION FRONT & RIGHT SIDE</i>	5415	1685	
							PLANT 957	DESCRIPTION 28X64 3BR-2BA	MODEL NO. 5415
							DRAWN BY KLK	ORIG. DATE 05/17/2023	DATE PRINTED 08/24/2023
									SHEET NO. 20-1

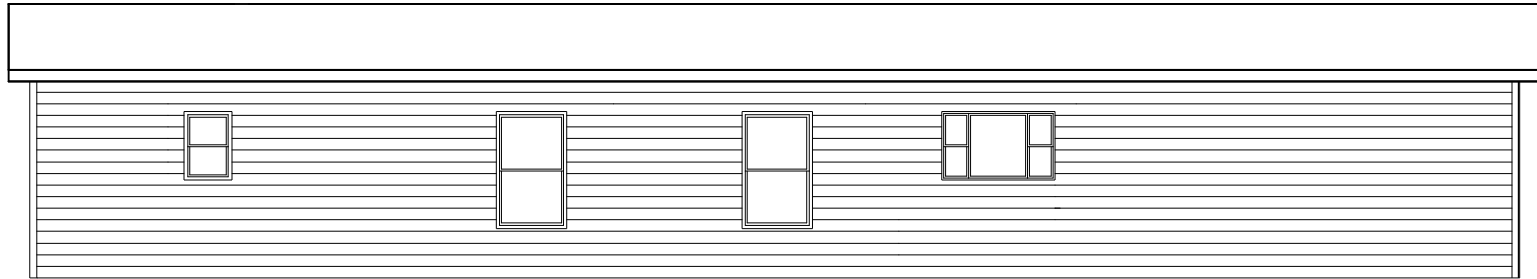

BACK ELEVATION

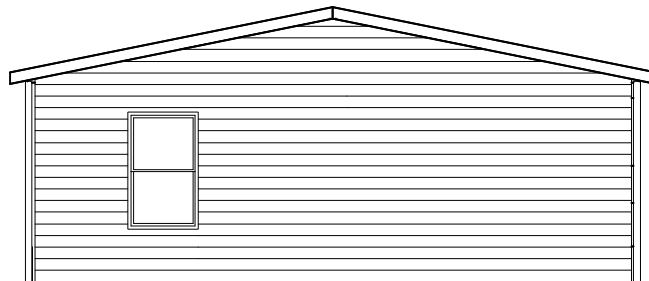

LEFT SIDE ELEVATION

BRAND CLAYTON		SERIES HR28		REVISIONS		BY	DATE	GENERAL NOTES		DRAWING TITLE <i>EXTERIOR ELEVATION BACK & LEFT SIDE</i>		MODEL NAME 5415		SQ. FT. 1685	
CLAYTON HOME BUILDING GROUP												PLANT 957	DESCRIPTION 28X64 3BR-2BA	MODEL NO. 5415	
												DRAWN BY KLK	ORIG. DATE 05/17/2023	DATE PRINTED 08/24/2023	SHEET NO. 20-2