


FRONT ELEVATION

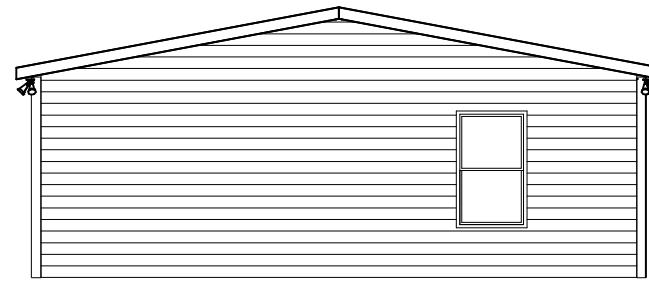

RIGHT SIDE ELEVATION

BRAND	SERIES	HR28
CLAYTON HOME BUILDING GROUP		

REVISIONS		BY	DATE

GENERAL NOTES

DRAWING TITLE

MODEL NAME

5420

SQ. FT.

1896

EXTERIOR ELEVATION
FRONT & RIGHT SIDE

PLANT

DESCRIPTION

MODEL NO.

957

28X72 3BR-2BA

5420

DRAWN BY

ORIG. DATE

DATE PRINTED


GDB

05/08/2023


07/14/2023

SHEET NO.

20-1

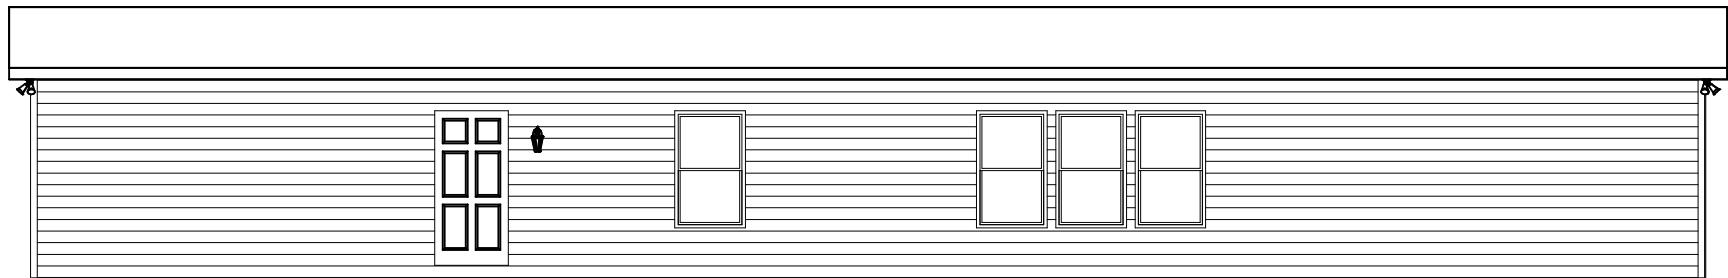

BACK ELEVATION

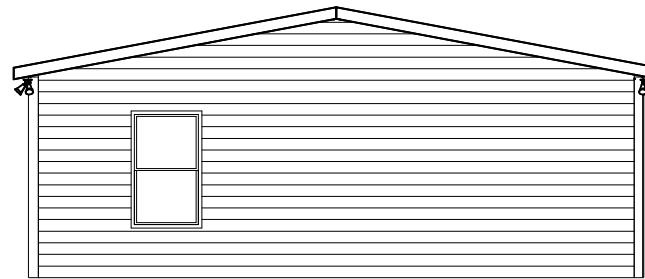

LEFT SIDE ELEVATION

BRAND	SERIES	HR28
CLAYTON		
CLAYTON HOME BUILDING GROUP		

REVISIONS		BY	DATE

GENERAL NOTES

DRAWING TITLE

MODEL NAME	5420	SQ. FT.	1896
PLANT	DESCRIPTION	MODEL NO.	
957	28X72 3BR-2BA	5420	
DRAWN BY	ORIG. DATE	DATE PRINTED	SHEET NO.
GDB	05/08/2023	07/14/2023	20-2

EXTERIOR ELEVATION
BACK & LEFT SIDE