



FRONT ELEVATION

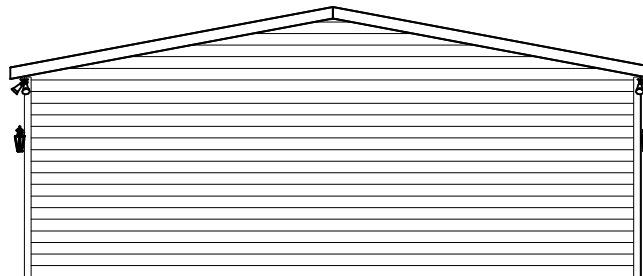


RIGHT SIDE ELEVATION

BRAND	SERIES	REVISIONS		BY	DATE	GENERAL NOTES	DRAWING TITLE	MODEL NAME		SQ. FT.
CLAYTON	HR28							5425		2001
CLAYTON HOME BUILDING GROUP								PLANT	DESCRIPTION	MODEL NO.
								957	28X76 4BR-2BA	5425
								DRAWN BY	ORIG. DATE	DATE PRINTED
								KLK	05/09/2023	10/13/2023
										SHEET NO.
										20-1

EXTERIOR ELEVATION
FRONT & RIGHT SIDE

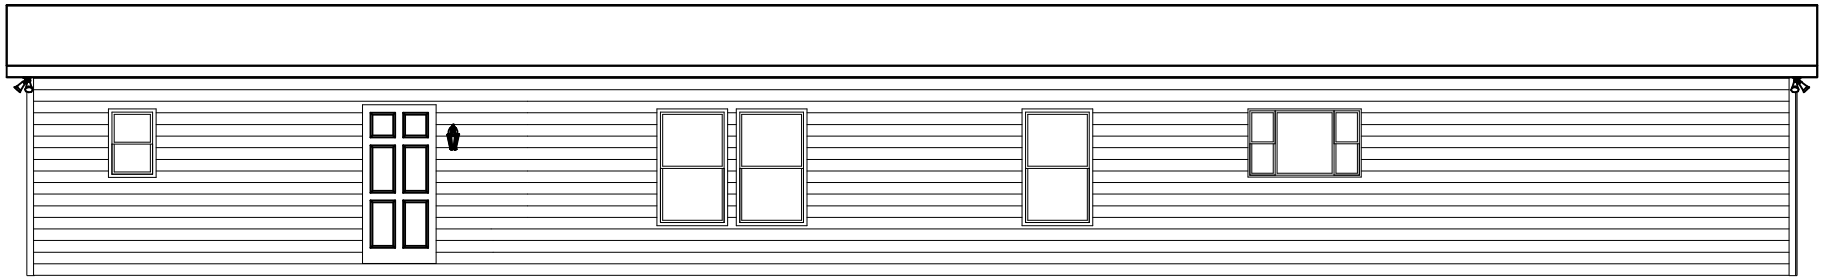

BACK ELEVATION

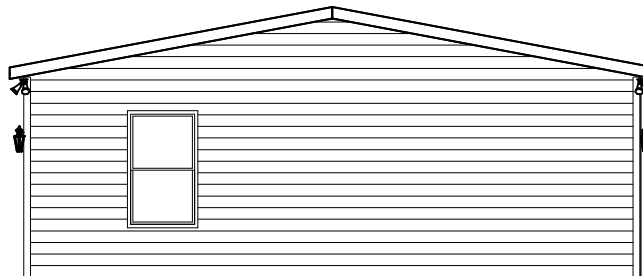

LEFT SIDE ELEVATION

BRAND CLAYTON	SERIES HR28	REVISIONS	BY	DATE	GENERAL NOTES	DRAWING TITLE	MODEL NAME	SQ. FT.
CLAYTON HOME BUILDING GROUP						EXTERIOR ELEVATION BACK & LEFT SIDE	5425	2001
							PLANT 957	DESCRIPTION 28X76 4BR-2BA
							MODEL NO.	5425
							DRAWN BY KLK	ORIG. DATE 05/09/2023
							DATE PRINTED 10/13/2023	SHEET NO. 20-2