


FRONT ELEVATION  
16' DORMER OPTION

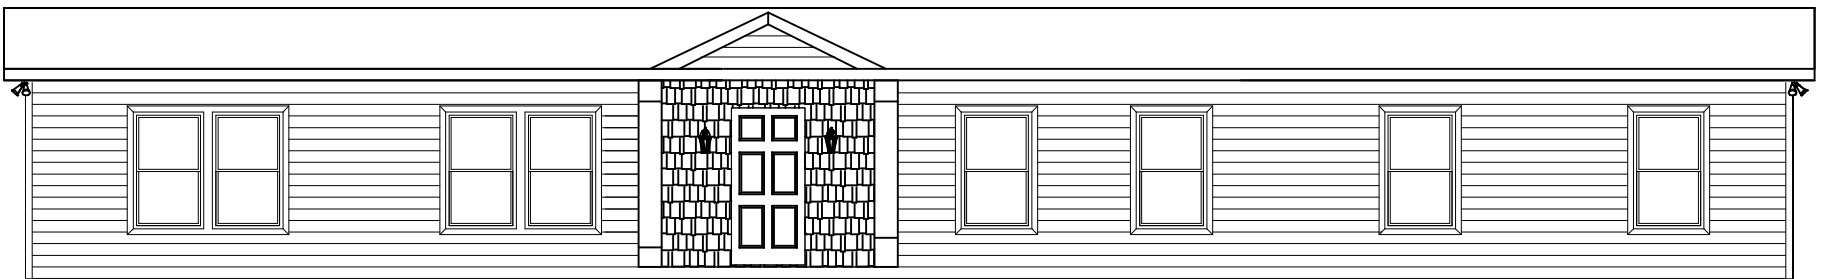

FRONT ELEVATION  
10' DORMER OPTION

BRAND CLAYTON	SERIES HR28	REVISIONS	BY	DATE	GENERAL NOTES	DRAWING TITLE <b>EXTERIOR ELEVATION OPTION 1</b>	MODEL NAME 5425	SQ. FT. 2001
CLAYTON HOME BUILDING GROUP							PLANT 957	DESCRIPTION 28X76 4BR-2BA
							MODEL NO. 5425	SHEET NO. 20-3
							DRAWN BY KLK	ORIG. DATE 05/09/2023
							DATE PRINTED 10/13/2023	