





FRONT ELEVATION

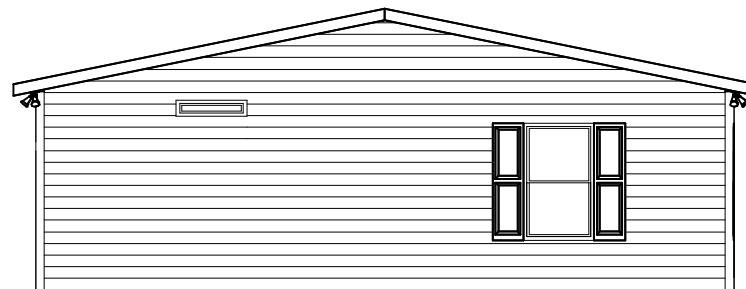


RIGHT SIDE ELEVATION

BRAND CLAYTON	SERIES HR32	CLAYTON HOME BUILDING GROUP	<table border="1"> <thead> <tr> <th>REVISIONS</th> <th>BY</th> <th>DATE</th> </tr> </thead> <tbody> <tr><td> </td><td> </td><td> </td></tr> <tr><td> </td><td> </td><td> </td></tr> <tr><td> </td><td> </td><td> </td></tr> <tr><td> </td><td> </td><td> </td></tr> </tbody> </table>	REVISIONS	BY	DATE													<table border="1"> <thead> <tr> <th>GENERAL NOTES</th> </tr> </thead> <tbody> <tr><td> </td></tr> <tr><td> </td></tr> <tr><td> </td></tr> </tbody> </table>	GENERAL NOTES				<table border="1"> <thead> <tr> <th colspan="2">DRAWING TITLE</th> <th>MODEL NAME</th> <th>SQ. FT.</th> </tr> </thead> <tbody> <tr> <td colspan="2">EXTERIOR ELEVATION FRONT & RIGHT SIDE</td> <td>5430</td> <td>2280</td> </tr> </tbody> </table>	DRAWING TITLE		MODEL NAME	SQ. FT.	EXTERIOR ELEVATION FRONT & RIGHT SIDE		5430	2280	<table border="1"> <thead> <tr> <th>PLANT</th> <th>DESCRIPTION</th> <th>MODEL NO.</th> </tr> </thead> <tbody> <tr> <td>957</td> <td>32X76 4BR-2BA</td> <td>5430</td> </tr> </tbody> </table>	PLANT	DESCRIPTION	MODEL NO.	957	32X76 4BR-2BA	5430	<table border="1"> <thead> <tr> <th>DRAWN BY</th> <th>ORIG. DATE</th> <th>DATE PRINTED</th> <th>SHEET NO.</th> </tr> </thead> <tbody> <tr> <td>KLK</td> <td>05/10/2023</td> <td>07/28/2023</td> <td>20-1</td> </tr> </tbody> </table>	DRAWN BY	ORIG. DATE	DATE PRINTED	SHEET NO.	KLK	05/10/2023	07/28/2023	20-1
REVISIONS	BY	DATE	
GENERAL NOTES	
DRAWING TITLE		MODEL NAME	SQ. FT.	
EXTERIOR ELEVATION FRONT & RIGHT SIDE		5430	2280	
PLANT	DESCRIPTION	MODEL NO.	
957	32X76 4BR-2BA	5430	
DRAWN BY	ORIG. DATE	DATE PRINTED	SHEET NO.	
KLK	05/10/2023	07/28/2023	20-1	

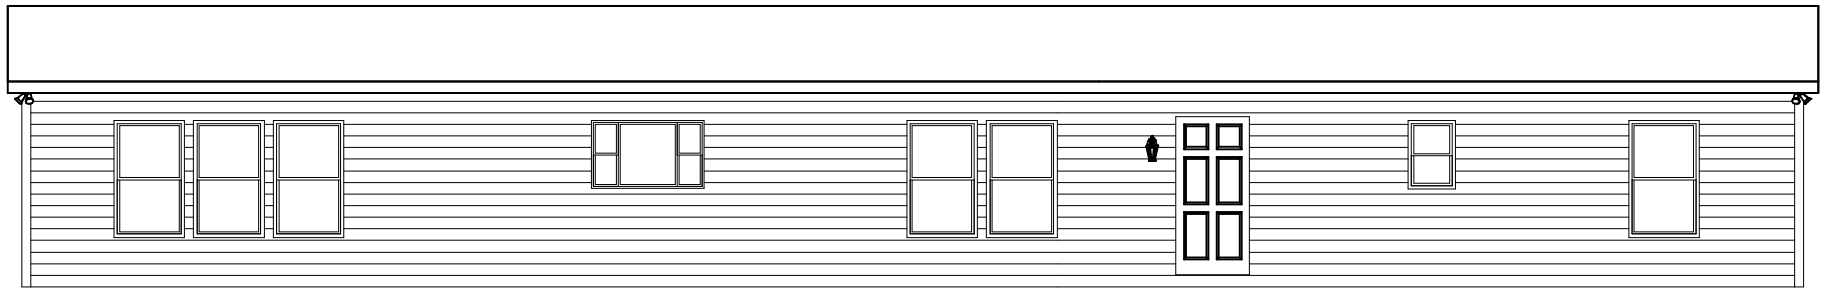

BACK ELEVATION

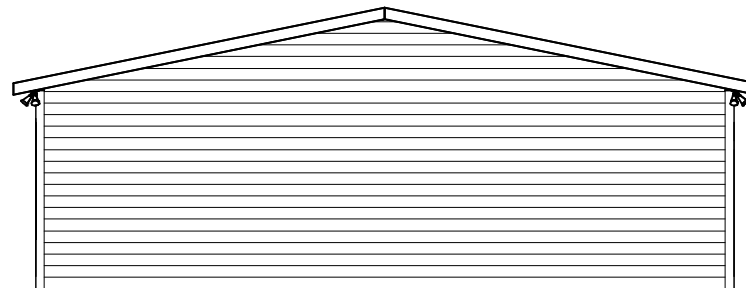

LEFT SIDE ELEVATION

BRAND CLAYTON	SERIES HR32	REVISIONS	BY	DATE	GENERAL NOTES	DRAWING TITLE EXTERIOR ELEVATION BACK & LEFT SIDE	MODEL NAME 5430	SQ. FT. 2280		
CLAYTON HOME BUILDING GROUP							PLANT 957	DESCRIPTION 32X76 4BR-2BA	MODEL NO. 5430	
							DRAWN BY KLK	ORIG. DATE 05/10/2023	DATE PRINTED 07/28/2023	SHEET NO. 20-2