
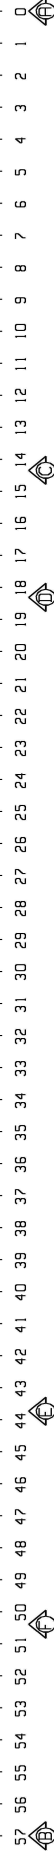


OPTION UTILITY SINK
OR OPTIONAL LINEN CABINET

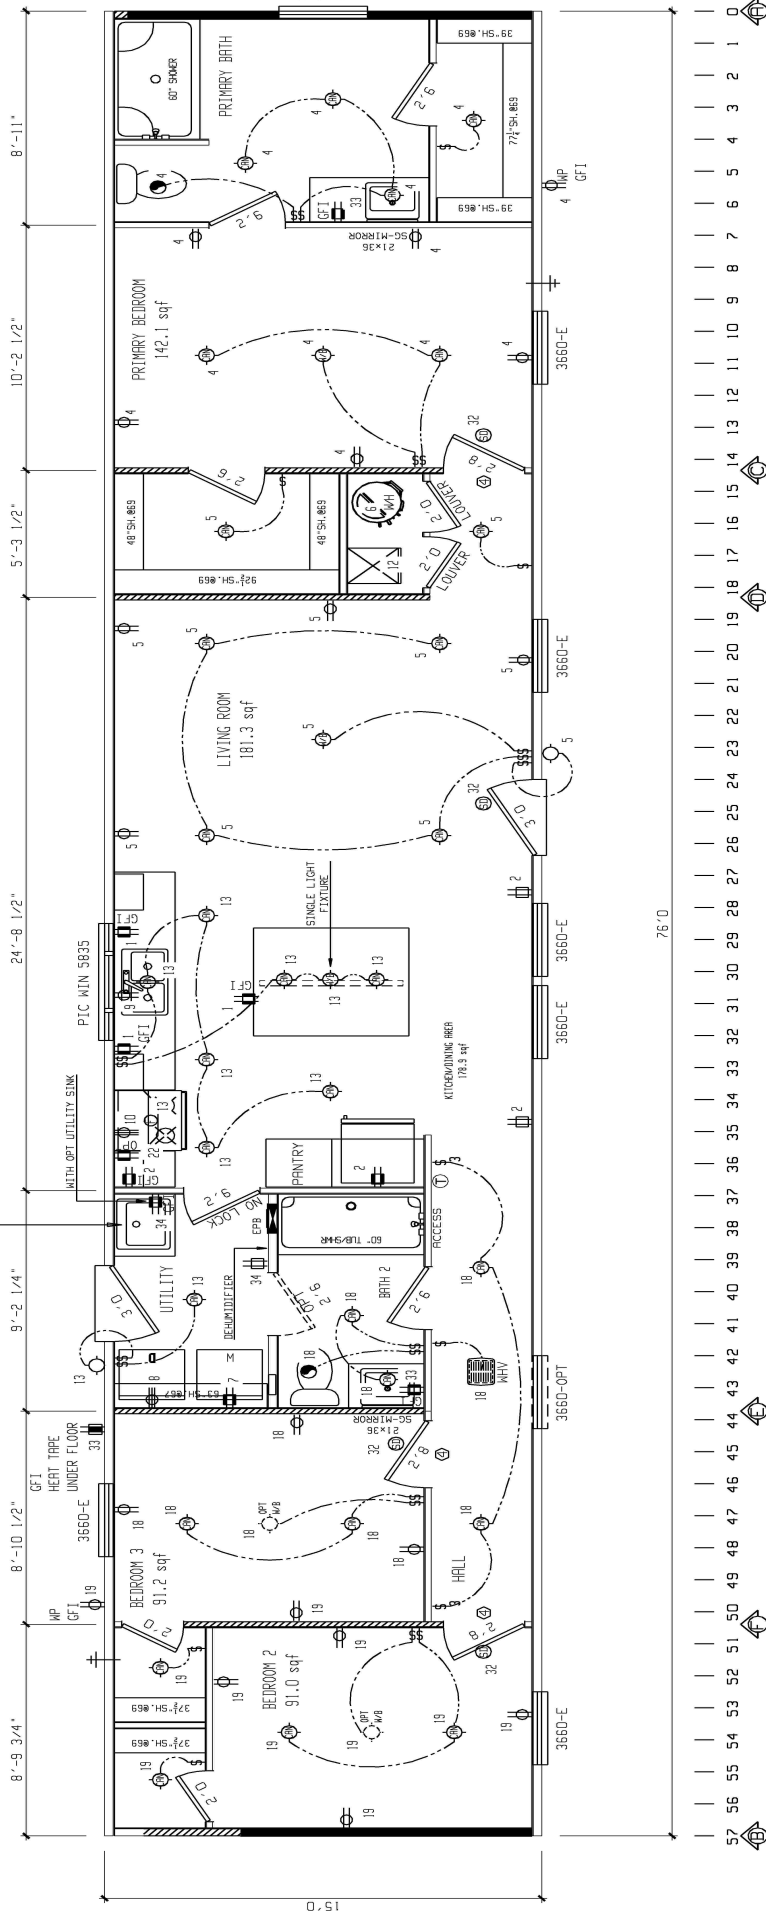

957-5406.0

WIND-1		WIND-2		WIND-3		--------	--	--------	--	--------	--	---------	--	---------	--	----------	--	----------	--




APPROVED BY
NIA INC. 10/13/2023
FEDERAL MANUFACTURED HOME
CONSTRUCTION AND SAFETY STANDARDS

Version R13.20

Designed by GDB





WITH GLAMOUR BATH OPTION

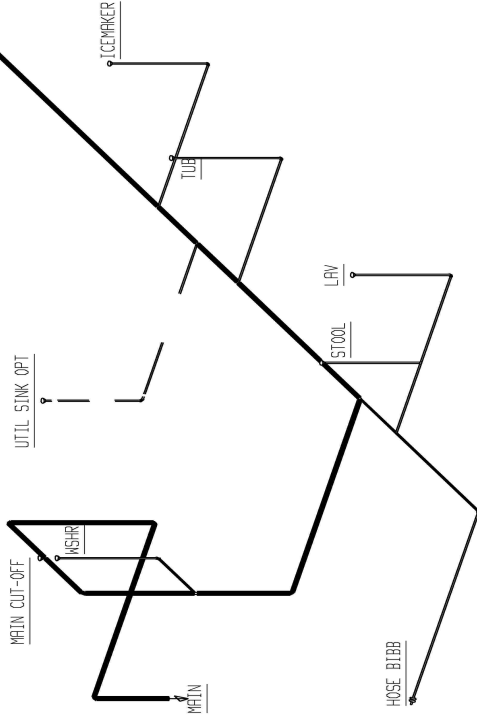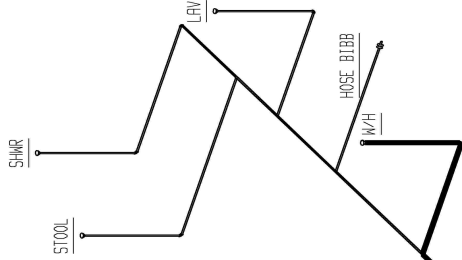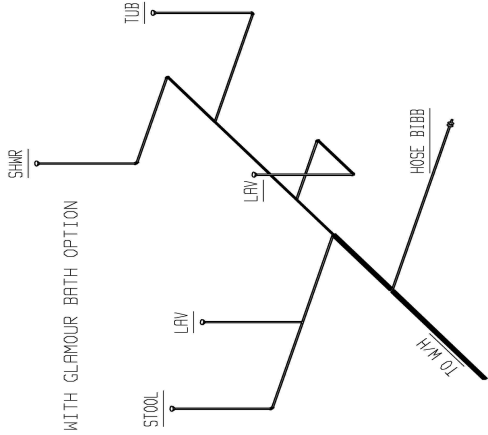

COLD WATER SUPPLY PLUMBING

957-5406.1

WITH GLAMOUR BATH OPTION

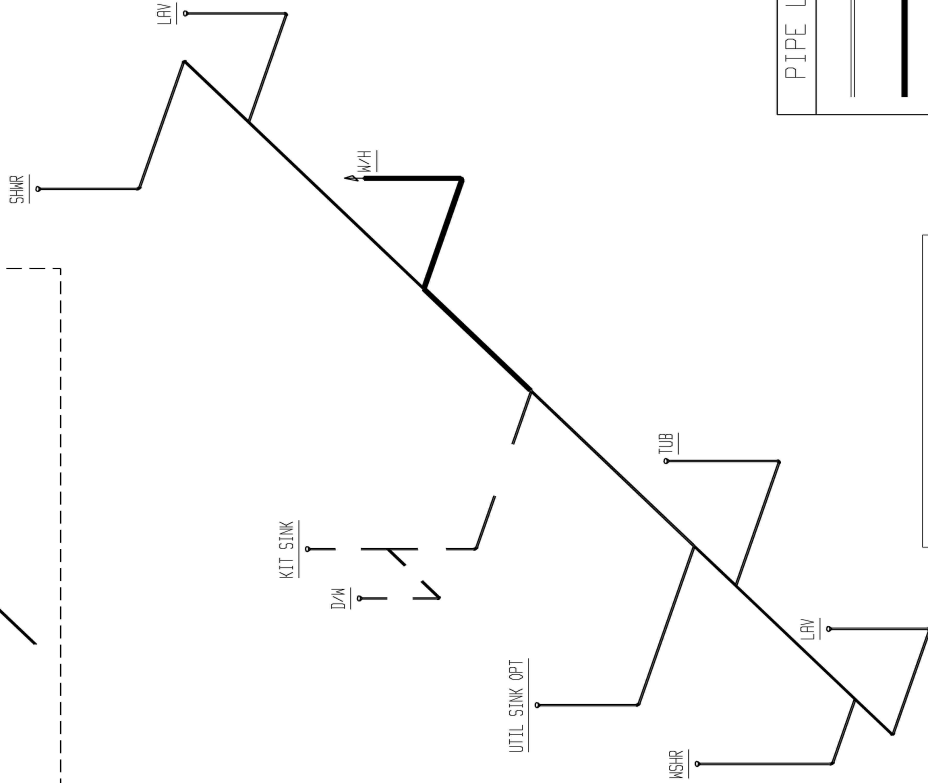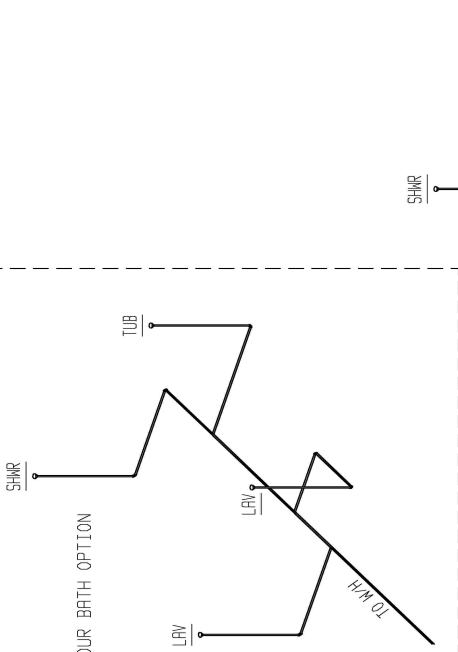

HOT WATER SUPPLY PLUMBING



PIPE LEGEND

=====	1"
=====	3/4"
=====	1/2"

BRAND CLAYTON		SERIES HR16	DRAWING TITLE SUPPLY PLUMBING				MODEL NAME 5406		SQ. FT. 1140	
CLAYTON HOME BUILDING GROUP			REVISIONS		BY	DATE	GENERAL NOTES HOSE BIBBS PER SPECS			
							PLANT 957	DESCRIPTION 16X76 3BR-2BA	MODEL NO. 5406	
							DRAWN BY GDB	DATE PRINTED 10/10/2023	SHEET NO. 9-1	
							ORIG. DATE 06/06/2023			

PIPING AND FITTING MATERIAL TYPE TO BE:
ABS (ACRYLONITRILE-BUTADIENE-STYRENE)
OR PVC (POLYVINYL CHLORIDE)

PIPE LEGEND

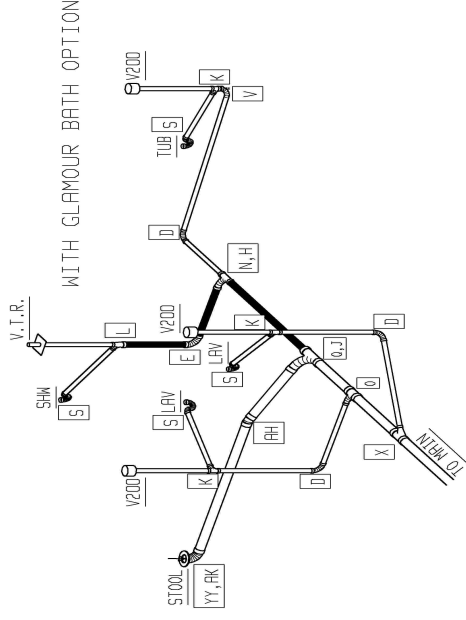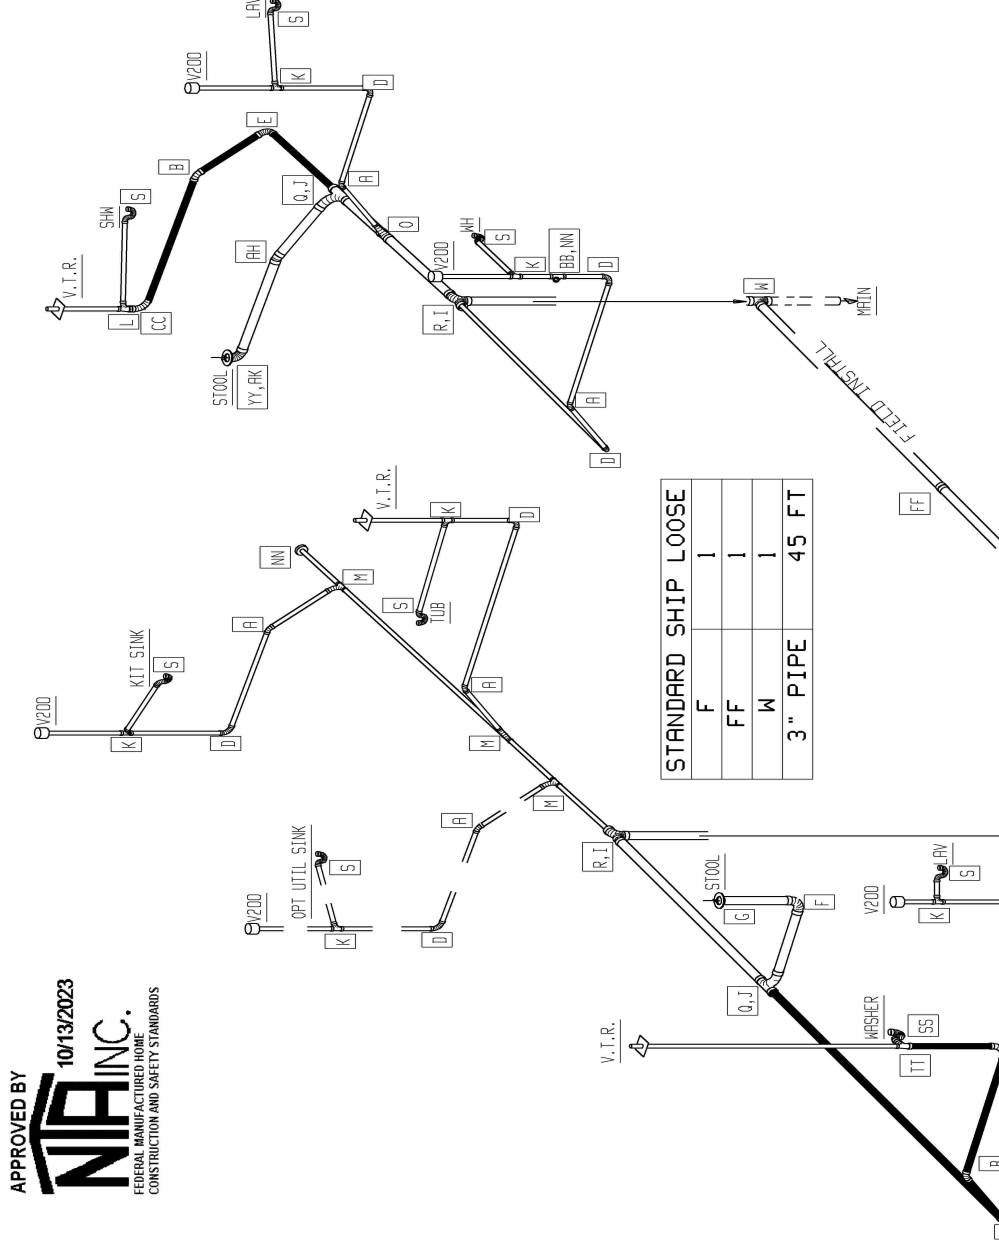

STANDARD SHIP LOOSE	
F	1
FF	1
W	1
3" PIPE	45 FT


LET	DESCRIPTION	LET	DESCRIPTION	LET	DESCRIPTION	LET	DESCRIPTION	LET	DESCRIPTION

957-5406.2

[illegible]



APPROVED BY
NIA INC. 10/13/2023
FEDERAL MANUFACTURED HOME
CONSTRUCTION AND SAFETY STANDARDS

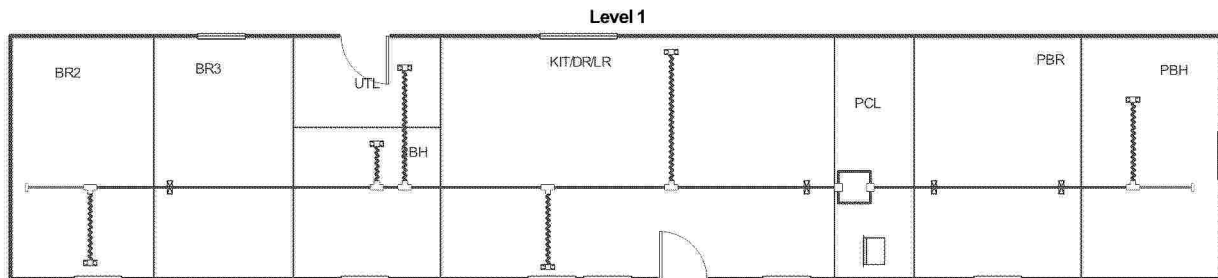

957-5406.4.1

Job #: 5406(I)
Performed by CLAYTON ROCKWELL for:
5406(I)
ROCKWELL, NC

Scale: 1 : 136
Page 1
Right-Suite® Universal 2023
23.0.04 RSU28036
2023-Oct-10 09:06:29
R:\WRITESOFTMODELS\5406(I).rup



Project Summary Entire House

APPROVED BY



Job: 5406(I)
Date: Apr 04, 2023
By: CLAYTON ROCKWELL

Project Information

For: 5406(I), CLAYTON 957
ROCKWELL, NC

Notes: DUCT COOLING CAPACITY = 26,000 BTU/HR
REFER TO MODEL PLAN 5406 FOR THERMAL CALCULATIONS

Design Information

Weather: Fort Bragg/Simmons, NC, US

Winter Design Conditions

Outside db	26 °F
Inside db	70 °F
Design TD	44 °F

Summer Design Conditions

Outside db	95 °F
Inside db	75 °F
Design TD	20 °F
Daily range	M
Relative humidity	50 %
Moisture difference	41 gr/lb

Heating Summary

Structure	14259 Btuh
Ducts	3398 Btuh
Central vent (60 cfm)	2892 Btuh
Outside air	
Humidification	0 Btuh
Piping	0 Btuh
Equipment load	20548 Btuh

Sensible Cooling Equipment Load Sizing

Structure	10459 Btuh
Ducts	3148 Btuh
Central vent (60 cfm)	1289 Btuh
Outside air	
Blower	0 Btuh
Use manufacturer's data	n
Rate/swing multiplier	1.00
Equipment sensible load	14851 Btuh

Infiltration

Method	Simplified
Construction quality	Average
Fireplaces	0

Latent Cooling Equipment Load Sizing

Structure	1149 Btuh
Ducts	590 Btuh
Central vent (60 cfm)	1644 Btuh
Outside air	
Equipment latent load	3382 Btuh

	Heating	Cooling
Area (ft²)	1159	1159
Volume (ft³)	9272	9272
Air changes/hour	0.45	0.23
Equiv. AVF (cfm)	75	42

Equipment Total Load (Sen+Lat)	18234 Btuh
Req. total capacity at 0.70 SHR	1.8 ton

Heating Equipment Summary

Make	Smart Comfort
Trade	15 SEER2 R SERIES R410A HP
Model	R4H5S24*K*AAA*
AHRI ref	0
Efficiency	7.5 HSPF2
Heating input	
Heating output	22800 Btuh @ 47°F
Temperature rise	27 °F
Actual air flow	780 cfm
Air flow factor	0.044 cfm/Btuh
Static pressure	0.30 in H2O
Space thermostat	
Capacity balance point = 26 °F	

Cooling Equipment Summary

Make	Smart Comfort
Trade	15 SEER2 R SERIES R410A HP
Cond	R4H5S24*K*AAA*
Coil	FEVA0024**+NAVA43601CK
AHRI ref	0
Efficiency	12.0 EER2, 15.2 SEER2
Sensible cooling	16380 Btuh
Latent cooling	7020 Btuh
Total cooling	23400 Btuh
Actual air flow	780 cfm
Air flow factor	0.057 cfm/Btuh
Static pressure	0.30 in H2O
Load sensible heat ratio	0.81

Backup: Smart Comfort
Input = 10 kW, Output = 34121 Btuh, 100 AFUE

957-5406.4.2

Bold/italic values have been manually overridden

Calculations approved by ACCA to meet all requirements of Manual J 8th Ed.



wrightsoft®

Right-Suite® Universal 2023 23.0.04 RSJ28036


R:\WRITESOFT\MODELS\5406(I).rup Calc = MJ8 Front Doorfaces: N

2023-Oct-10 09:06:23

Page 1



APPROVED BY
NIA 10/13/2023
INC.
FEDERAL MANUFACTURED HOME
CONSTRUCTION AND SAFETY STANDARDS

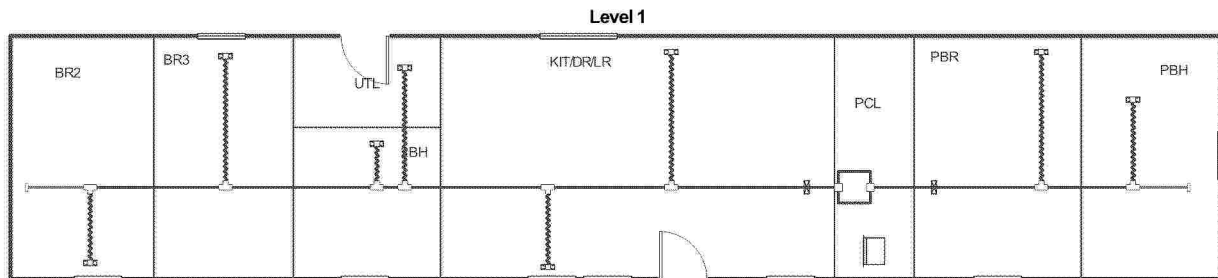

957-5406.4.3

Job #: 5406(P)
Performed by CLAYTON ROCKWELL for:
5406(P)
ROCKWELL, NC

Scale: 1 : 136
Page 1
Right-Suite® Universal 2023
23.0.04 RSU28036
2023-Oct-10 09:13:14
R:\WRITESOFTMODELS\5406(P).rup



Project Summary Entire House

APPROVED BY



10/13/2023

FEDERAL MANUFACTURED HOME
CONSTRUCTION AND SAFETY STANDARDSJob: 5406(P)
Date: Apr 04, 2023
By: CLAYTON ROCKWELL

Project Information

For: 5406(P), CLAYTON 957
ROCKWELL, NCNotes: DUCT COOLING CAPACITY = 26,000 BTU/HR
REFER TO MODEL PLAN 5406 FOR THERMAL ZONE CALCULATIONS

Design Information

Weather: Fort Bragg/Simmons, NC, US

Winter Design Conditions

Outside db 26 °F
Inside db 70 °F
Design TD 44 °F

Summer Design Conditions

Outside db 95 °F
Inside db 75 °F
Design TD 20 °F
Daily range M
Relative humidity 50 %
Moisture difference 41 gr/lb

Heating Summary

Structure 14259 Btuh
Ducts 3398 Btuh
Central vent (60 cfm) 2892 Btuh
Outside air
Humidification 0 Btuh
Piping 0 Btuh
Equipment load 20548 Btuh

Sensible Cooling Equipment Load Sizing

Structure 10459 Btuh
Ducts 3148 Btuh
Central vent (60 cfm) 1289 Btuh
Outside air
Blower 0 Btuh
Use manufacturer's data n
Rate/swing multiplier 1.00
Equipment sensible load 14851 Btuh

Infiltration

Method Simplified
Construction quality Average
Fireplaces 0

Latent Cooling Equipment Load Sizing

Structure 1149 Btuh
Ducts 590 Btuh
Central vent (60 cfm) 1644 Btuh
Outside air
Equipment latent load 3382 Btuh

	Heating	Cooling
Area (ft²)	1159	1159
Volume (ft³)	9272	9272
Air changes/hour	0.45	0.23
Equiv. AVF (cfm)	75	42

Equipment Total Load (Sen+Lat) 18234 Btuh
Req. total capacity at 0.70 SHR 1.8 ton

Heating Equipment Summary

Make Smart Comfort
Trade 15 SEER2 R SERIES R410A HP
Model R4H5S24*K*AAA*
AHRI ref 0
Efficiency 7.5 HSPF2
Heating input 22800 Btuh @ 47°F
Heating output 27 °F
Temperature rise 780 cfm
Actual air flow 0.044 cfm/Btuh
Air flow factor 0.30 in H2O
Static pressure
Space thermostat
Capacity balance point = 26 °F

Cooling Equipment Summary

Make Smart Comfort
Trade 15 SEER2 R SERIES R410A HP
Cond R4H5S24*K*AAA*
Coil FEVA0024**+NAVA43601CK
AHRI ref 0
Efficiency 12.0 EER2, 15.2 SEER2
Sensible cooling 16380 Btuh
Latent cooling 7020 Btuh
Total cooling 23400 Btuh
Actual air flow 780 cfm
Air flow factor 0.057 cfm/Btuh
Static pressure 0.30 in H2O
Load sensible heat ratio 0.81Backup: Smart Comfort
Input = 10 kW, Output = 34121 Btuh, 100 AFUE

957-5406.4.4

Bold/italic values have been manually overridden

Calculations approved by ACCA to meet all requirements of Manual J 8th Ed.



wrightsoft

Right-Suite® Universal 2023.23.0.04 RSJ28036


R:\WRITESOFT\MODELS\5406(P).rup Calc = MJ8 Front Door faces: N

2023-Oct-10 09:12:57

Page 1



APPROVED BY
NIA INC. 10/13/2023
FEDERAL MANUFACTURED HOME
CONSTRUCTION AND SAFETY STANDARDS

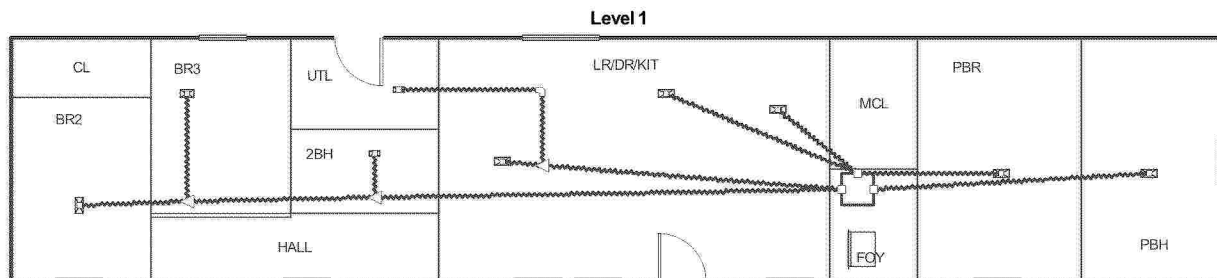

957-5406.4.5

Job #: 5406(OHVD)
Performed by CLAYTON ROCKWELL for:
5406(OHVD)
ROCKWELL, NC

Scale: 1 : 136
Page 1
Right-Suite® Universal 2023
23.0.04 RSU28036
2023-Oct-10 09:27:14
R:\WRITESOFT\MODELS\5406(OH...



Project Summary Entire House

APPROVED BY



10/13/2023

FEDERAL MANUFACTURED HOME
CONSTRUCTION AND SAFETY STANDARDS

Job: 5406(OHVD)
Date: Sep 15, 2023
By: CLAYTON ROCKWELL

Project Information

For: 5406(OHVD), CLAYTON 957
ROCKWELL, NC

Notes: DUCT COOLING CAPACITY = 30,667 BTU/HR
REFER TO MODEL PLAN 5406 FOR THERMAL ZONE CALCULATIONS

Design Information

Weather: Fort Bragg/Simmons, NC, US

Winter Design Conditions

Outside db	26 °F
Inside db	70 °F
Design TD	44 °F

Summer Design Conditions

Outside db	95 °F
Inside db	75 °F
Design TD	20 °F
Daily range	M
Relative humidity	50 %
Moisture difference	41 gr/lb

Heating Summary

Structure	14234 Btuh
Ducts	3552 Btuh
Central vent (60 cfm)	2892 Btuh
Outside air	
Humidification	0 Btuh
Piping	0 Btuh
Equipment load	20678 Btuh

Sensible Cooling Equipment Load Sizing

Structure	13766 Btuh
Ducts	3154 Btuh
Central vent (60 cfm)	1289 Btuh
Outside air	
Blower	0 Btuh
Use manufacturer's data	n
Rate/swing multiplier	1.00
Equipment sensible load	18154 Btuh

Infiltration

Method	Simplified
Construction quality	Average
Fireplaces	0

Latent Cooling Equipment Load Sizing

Structure	1948 Btuh
Ducts	723 Btuh
Central vent (60 cfm)	1644 Btuh
Outside air	
Equipment latent load	4314 Btuh

	Heating	Cooling
Area (ft²)	1157	1157
Volume (ft³)	9259	9259
Air changes/hour	0.45	0.23
Equiv. AVF (cfm)	75	42

Equipment Total Load (Sen+Lat)	22469 Btuh
Req. total capacity at 0.70 SHR	2.2 ton

Heating Equipment Summary

Make	Smart Comfort
Trade	15 SEER2 R SERIES R410A HP
Model	R4H5S30*K*AAA*
AHRI ref	0
Efficiency	7.5 HSPF2
Heating input	
Heating output	28000 Btuh @ 47°F
Temperature rise	28 °F
Actual air flow	920 cfm
Air flow factor	0.052 cfm/Btuh
Static pressure	0.30 in H2O
Space thermostat	
Capacity balance point = 21 °F	
Backup: Smart Comfort	
Input = 10 kW, Output = 34121 Btuh, 100 AFUE	

Cooling Equipment Summary

Make	Smart Comfort
Trade	15 SEER2 R SERIES R410A HP
Cond	R4H5S30*K*AAA*
Coil	FEVA0036**+NAVA43601CK
AHRI ref	0
Efficiency	12.0 EER2, 14.3 SEER2
Sensible cooling	19320 Btuh
Latent cooling	8280 Btuh
Total cooling	27600 Btuh
Actual air flow	920 cfm
Air flow factor	0.054 cfm/Btuh
Static pressure	0.30 in H2O
Load sensible heat ratio	0.81

957-5406.4.6

Bold/italic values have been manually overridden

Calculations approved by ACCA to meet all requirements of Manual J 8th Ed.



wrightsoft

Right-Suite® Universal 2023 23.0.04 RSJ28036

R:\WRITESOFT\MODELS\5406(OHVD).rup Calc = MJ8 Front Door faces: N

2023-Oct-10 09:27:05

Page 1